

CCFN: 2020045313  
S 88°08'58"E, 1246.85'

35.00'  
N 46°53'04"E,  
21.23'


E. 12TH STREET

F. 13TH STREET

E. 14TH STREET

E. 15TH STREET

E. 16TH STREET

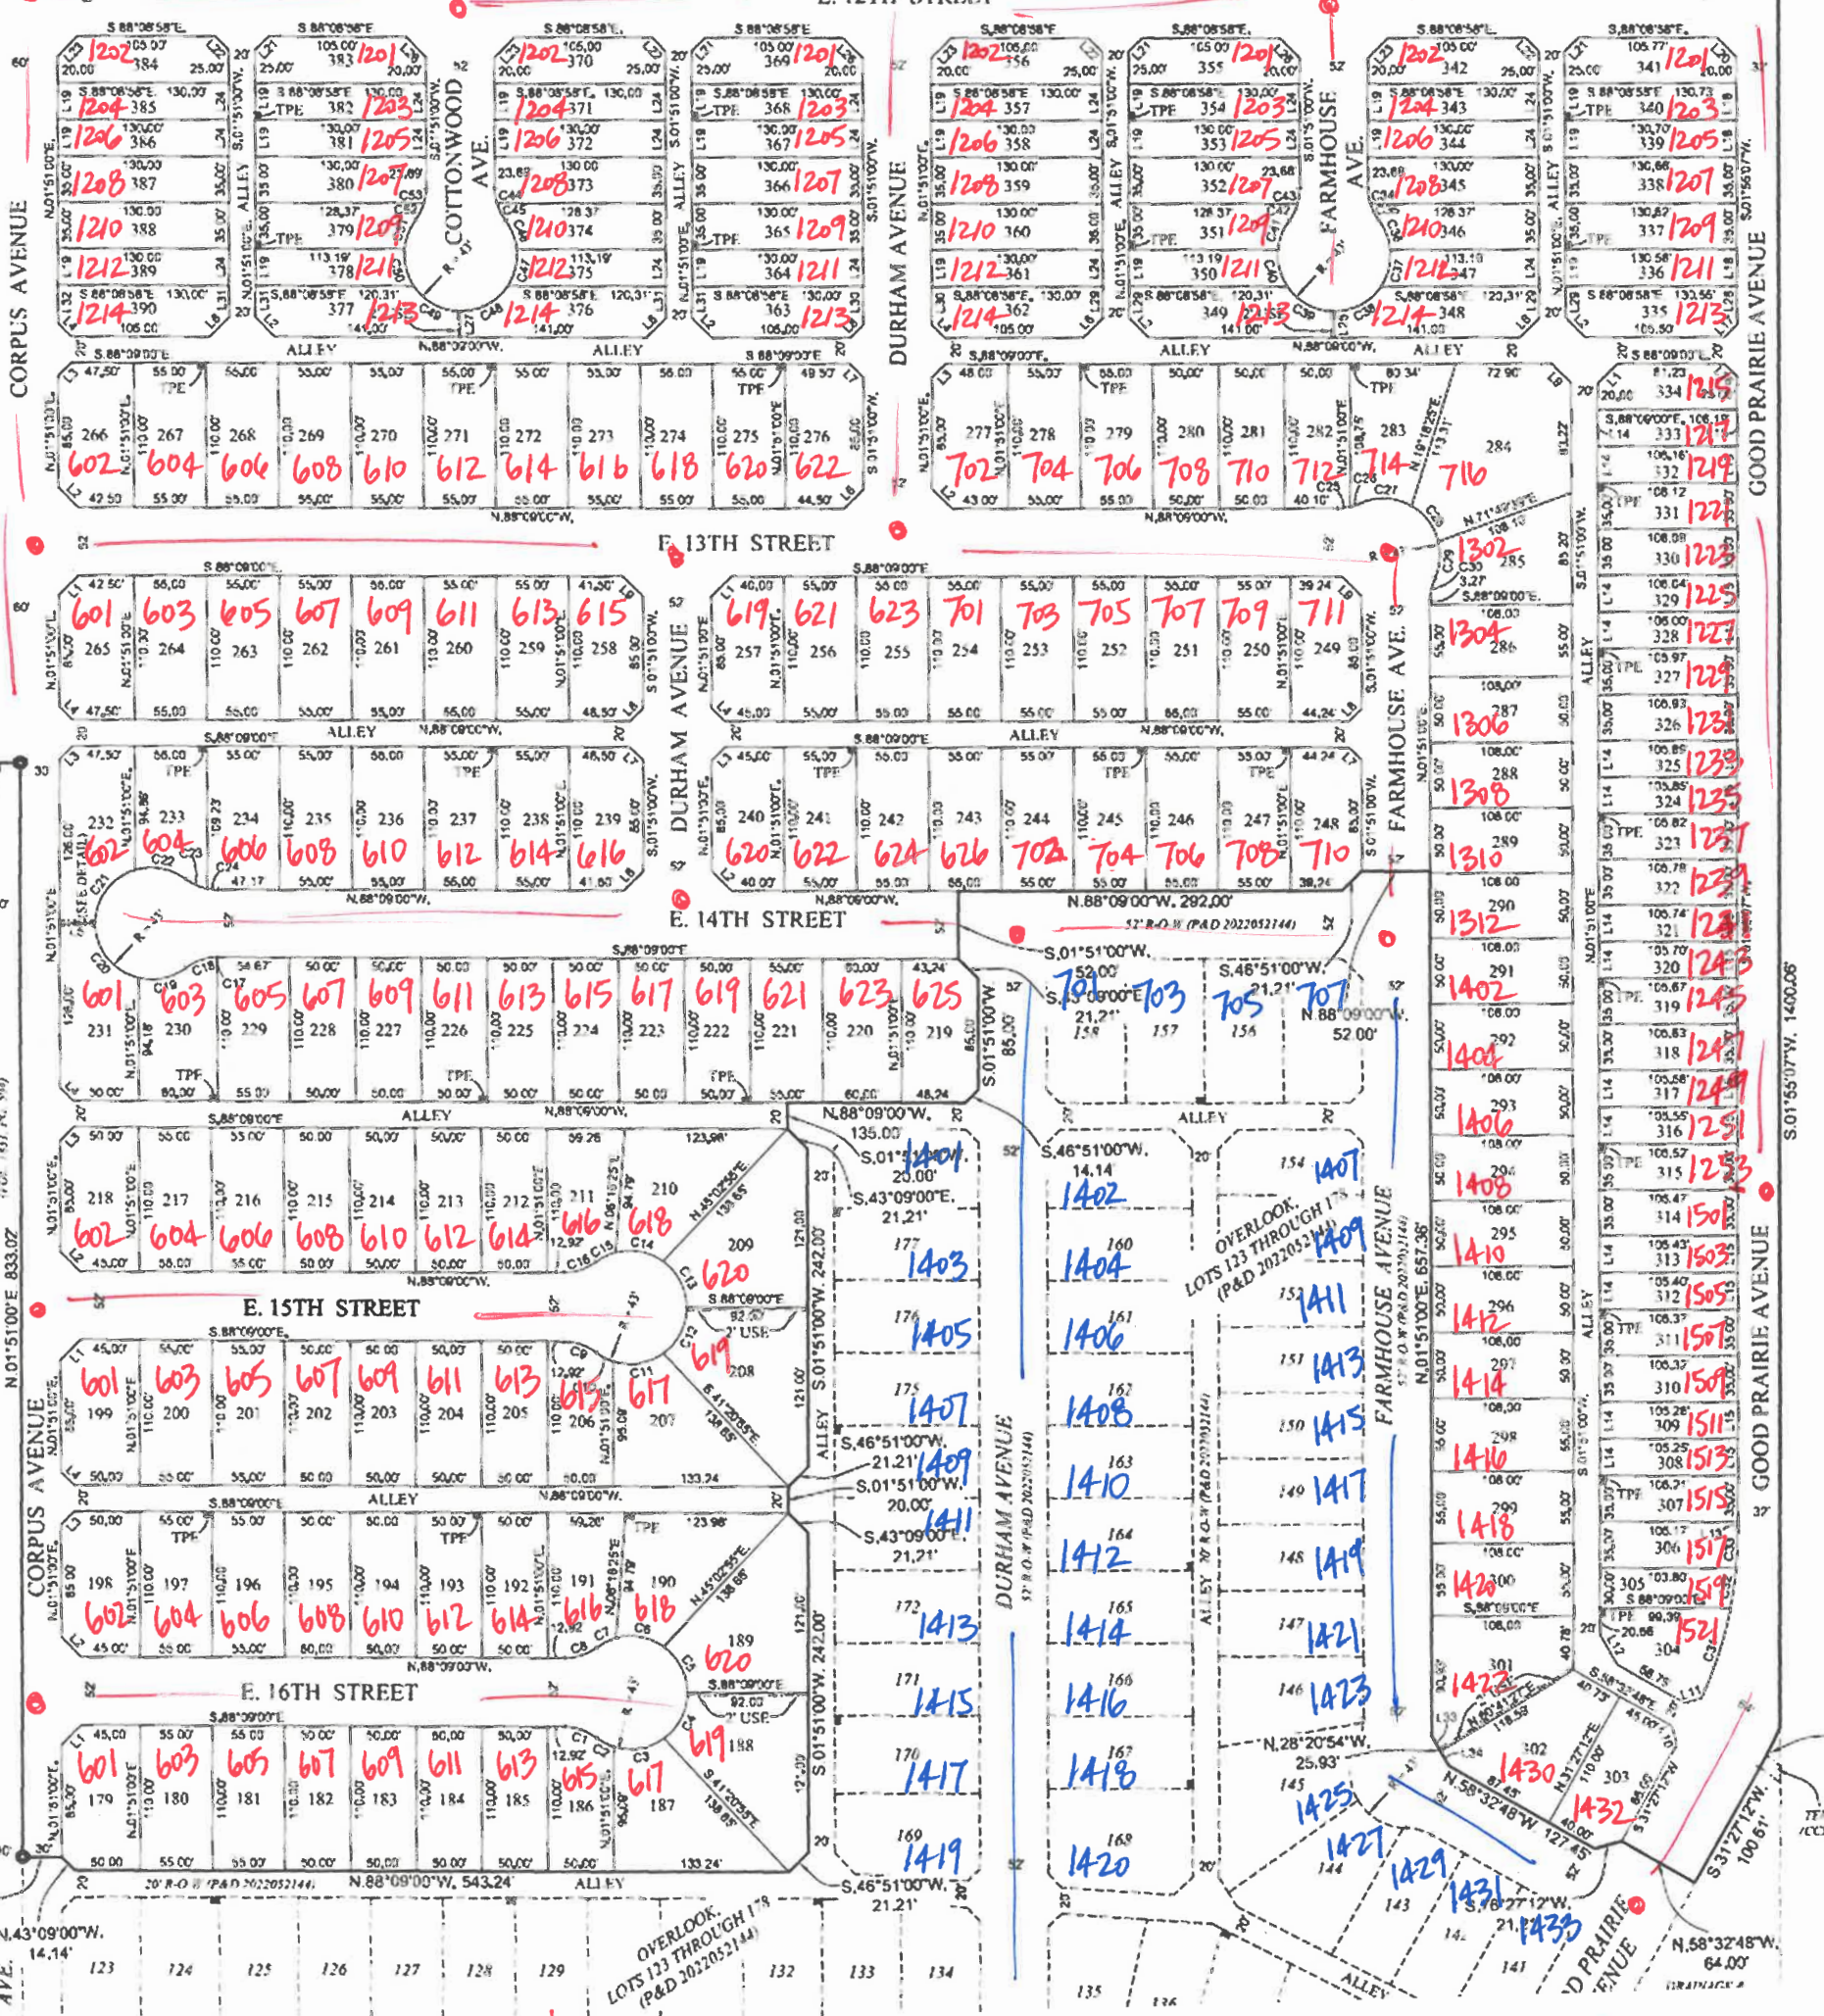

\* CONSIDERED "PRELIMINARY" UNTIL AUTHORIZED BY CITY OF WOLFFORTH) WOLFFORTH CITY COUNCIL.

**THE OVERLOOK,**  
LOTS 179 THROUGH 390,  
AN ADDITION TO THE CITY OF WOLFFORTH,  
LUBBOCK COUNTY, TEXAS

\* BLUE INK ADDRESSES DENOTE 'PARADE OF HOMES' ADDRESSES

*Red Ink*  
8/21/2023  
\* UPDATED TO ACCOUNT FOR GOOD PRAIRIE AVE LOTS

NOT PLATTED

TEMPORARY CCFN 2022